
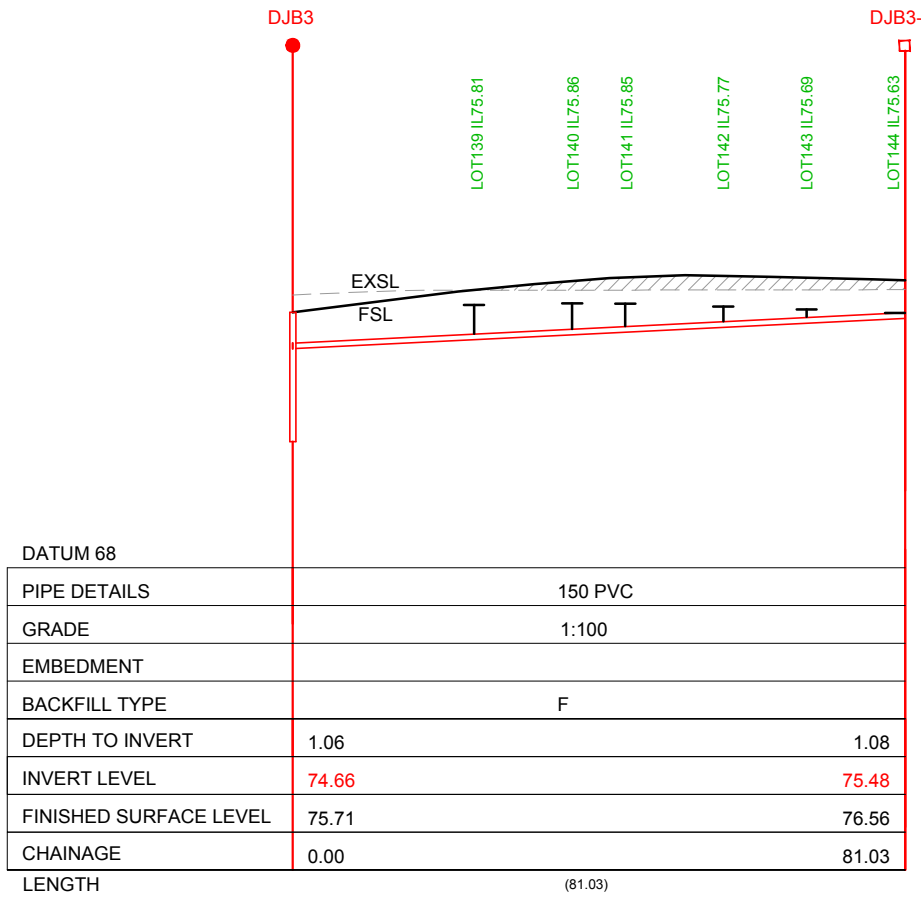


SPACE FOR ADDITIONAL BACKFILL DETAILS IF REQUIRED

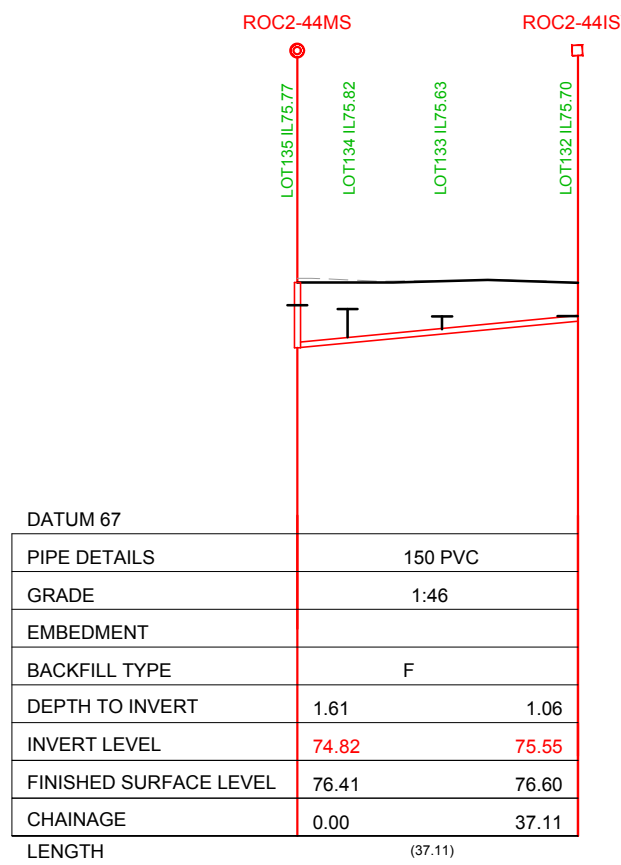


COLOUR LEGEND

RED 10	SEWERAGE (NEW) INCLUDING NOTES
GREEN 94	PROPERTY CONNECTION TEXT
BLACK 0.35	FINISHED SURFACE, PROPERTY CONNECTION PIPES
MAGENTA 210	EXISTING SEWERAGE
GREY 252	DRAINAGE
ORANGE 32	RETAINING WALLS
GREY 252	CUT & FILL (EARTHWORKS)

ISSUED FOR CONSTRUCTION

FILL SHOWN THUS: TENDERS SHOULD BE PREPARED ON THE BASIS THAT EARTHWORKS SHOWN SHADED SHOULD BE COMPLETED PRIOR TO THE COMMENCEMENT OF WORKS.

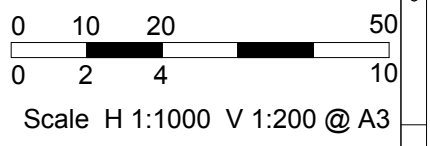

DESIGNED			PROJECT NUMBER			000000			Remove the irrelevant Water Agency Logos or turn off relevant layer			Yarra Valley Water			SCALE: AS SHOWN @A3		
DRAWN			MELWAY REFERENCE			123 A1			Municipality			PROJECT TITLE			SHEET: 1 OF 5		
CHECKED			AUTHORISED			A.BCDEFGH			LONGITUDINAL SECTIONS			DRAWING No.:			REV		
A			A			A			SHEET 2			MRWA-S-102B			0		
REVISION SUBMISSION			REVISION SUBMISSION			REVISION SUBMISSION											
REV	DESCRIPTION	DATE	APPROVED	REV	DESCRIPTION	DATE	APPROVED	REV	DESCRIPTION	DATE	APPROVED	REV	DESCRIPTION	DATE	APPROVED	REV	DESCRIPTION