

EMBEDMENT & BACKFILL DETAILS:

- Embedment shall be Type A unless stated otherwise.
- Backfill Type O is ordinary fill, to be selected and installed as per MRWA Backfill Specification 04-03.X (*Consultant to write in the Backfill Specification adopted by the Water Agency*).
- Type F is to be installed as per Figure 1 (*Consultant to write in the Road Owners Requirements for Backfill in the Road Reserve which is not under road pavement into Figure 1*).

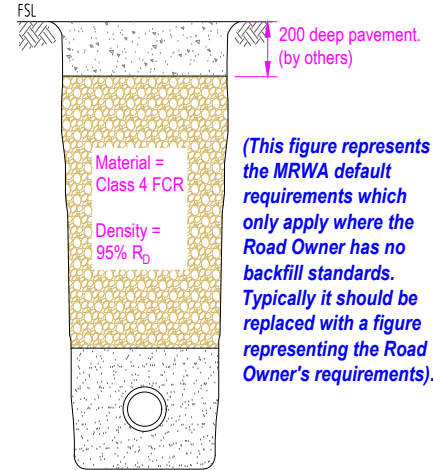


Figure 1: Type F Backfill

- Type R is to be installed as per Figure 2. Type R backfill is to be used under all road pavement. (*Consultant to write in the Road Owners Requirements for Backfill under Road Pavement into Figure 2*).

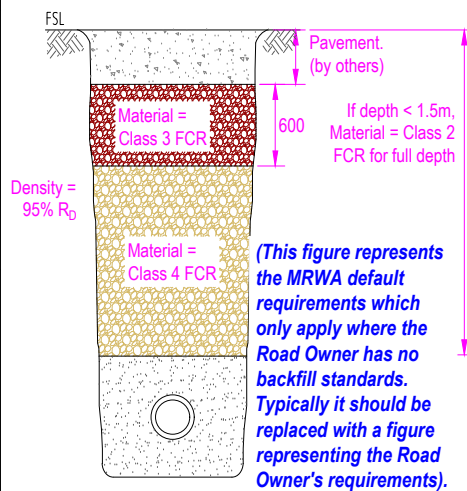




Figure 2: Type R Backfill

(This information is only required on one of the long section sheets).

OTHER NOTES:

- Provide drops at Maintenance Structures in accordance with Table 300B-A.
- The order of level and depth in the tables may be altered from that shown in the standards, although the given order is preferred.

The order of level and depth in the tables may be altered

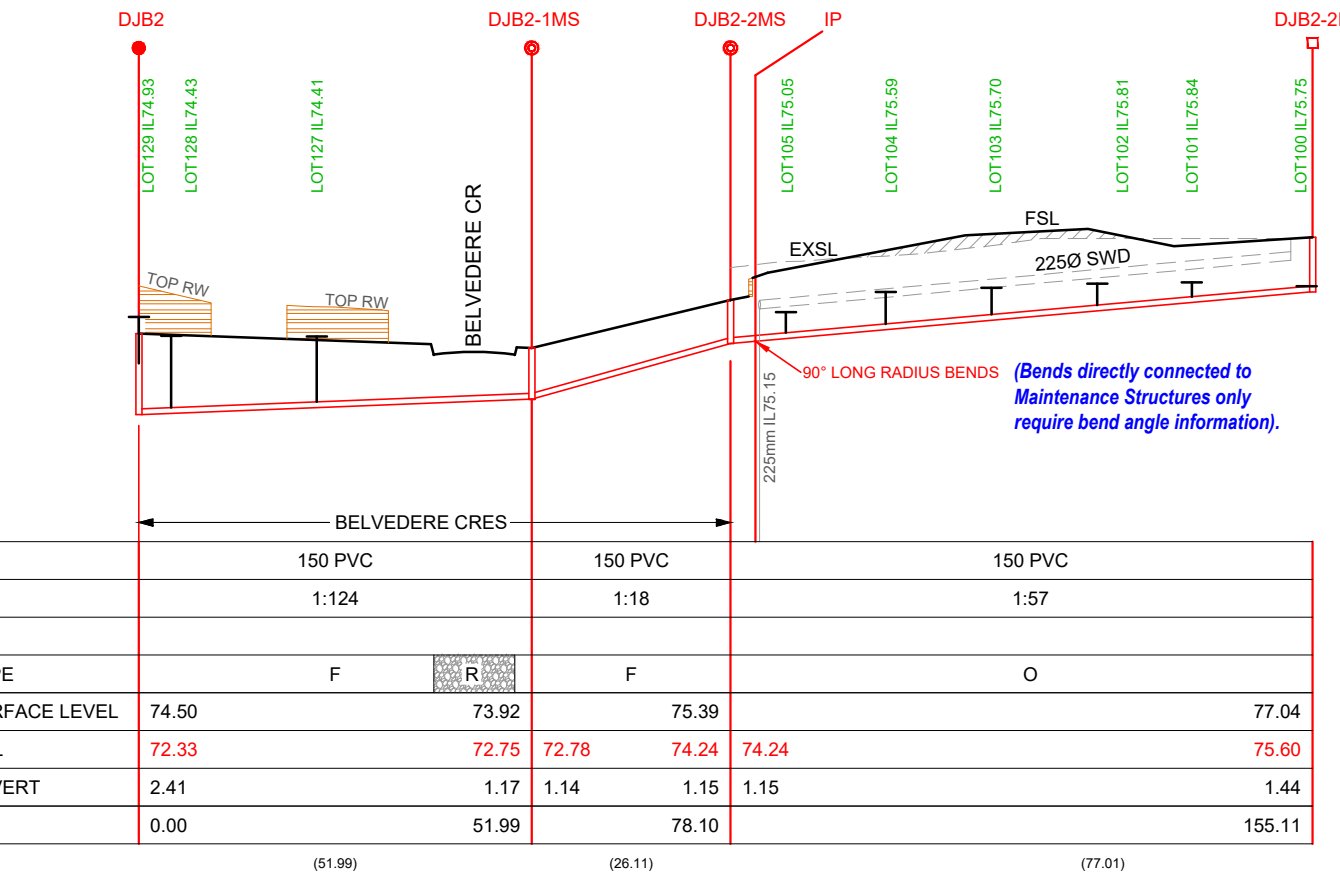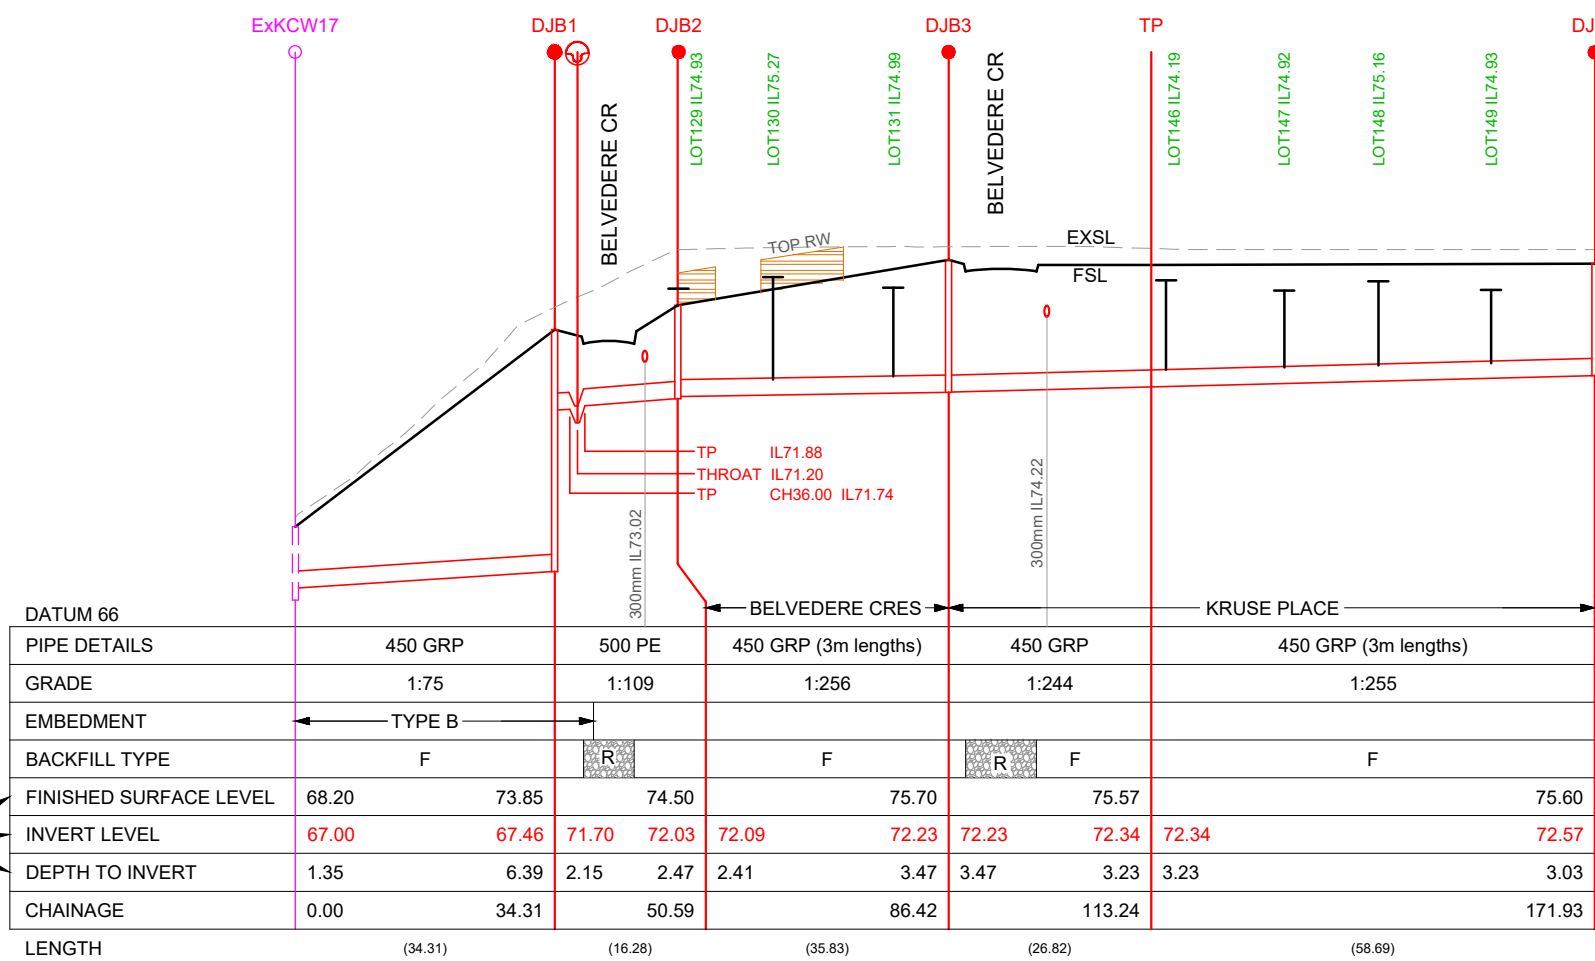


COLOUR LEGEND

RED 10	SEWERAGE (NEW) INCLUDING NOTES
GREEN 94	PROPERTY CONNECTION TEXT
BLACK 0.35	FINISHED SURFACE, PROPERTY CONNECTION PIPES
MAGENTA 210	EXISTING SEWERAGE
GREY 252	DRAINAGE
ORANGE 32	RETAINING WALLS
GREY 252	CUT & FILL (EARTHWORKS)

ISSUED FOR CONSTRUCTION

FILL SHOWN THUS: TENDERS SHOULD BE PREPARED ON THE BASIS THAT EARTHWORKS SHOWN SHADED SHOULD BE COMPLETED PRIOR TO THE COMMENCEMENT OF WORKS.

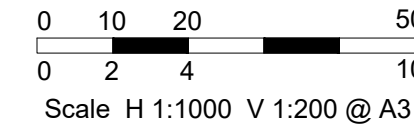

DESIGNED	A.BCDEFGH DATE: 11/22/3333	PROJECT NUMBER	000000
DRAWN	A.BCDEFGH DATE: 11/22/3333	MELWAY REFERENCE	123 A1
CHECKED	A.BCDEFGH DATE: 11/22/3333	AUTHORISED	A.BCDEFGH DATE: 11/22/3333

Remove the irrelevant Water Agency Logos or turn off relevant layer MRWA-LOGO-CWW MRWA-LOGO-SEW MRWA-LOGO-YVW MRWA-TEXT-OFF

Yarra Valley Water

MUNICIPALITY PROJECT TITLE

LONGITUDINAL SECTIONS SHEET 1

SCALE: AS SHOWN @A3

SHEET: 3 OF 5

DRAWING No.: MRWA-S-101B

REV: 0