
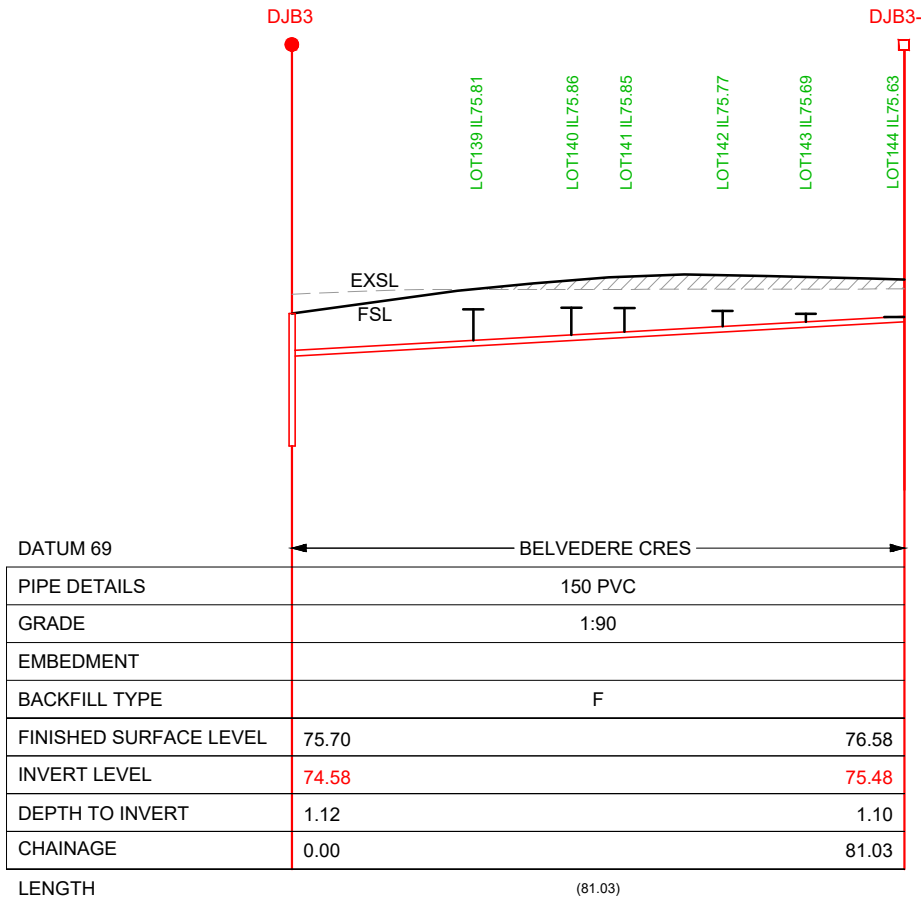


SPACE FOR ADDITIONAL BACKFILL DETAILS IF REQUIRED

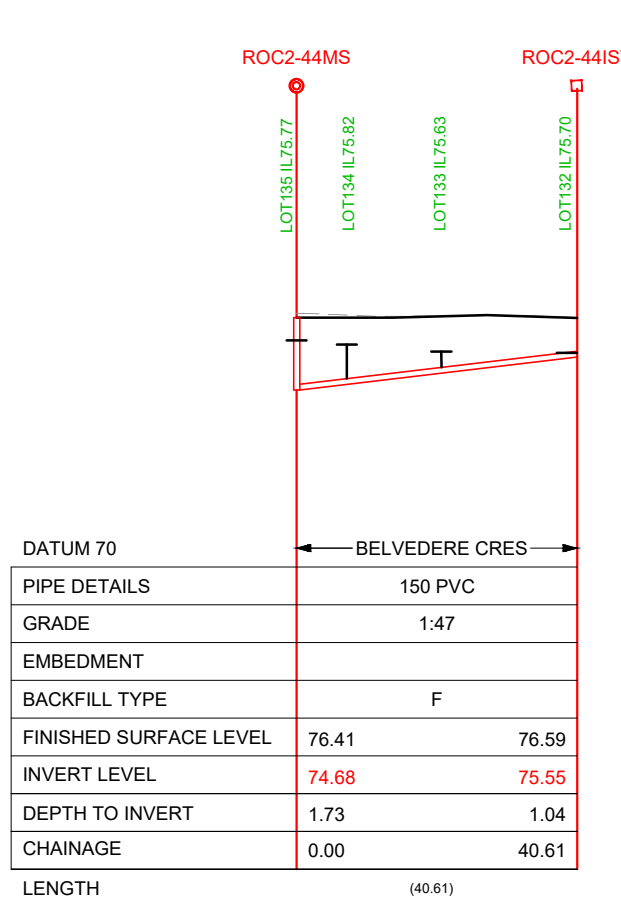


COLOUR LEGEND

RED 10	SEWERAGE (NEW) INCLUDING NOTES
GREEN 94	PROPERTY CONNECTION TEXT
BLACK 0.35	FINISHED SURFACE, PROPERTY CONNECTION PIPES
MAGENTA 210	EXISTING SEWERAGE
GREY 252	DRAINAGE
ORANGE 32	RETAINING WALLS
GREY 252	CUT & FILL (EARTHWORKS)

ISSUED FOR CONSTRUCTION

FILL SHOWN AS FOLLOWS: TENDERS SHOULD BE PREPARED ON THE BASIS THAT EARTHWORKS SHOWN SHADED SHOULD BE COMPLETED PRIOR TO THE COMMENCEMENT OF WORKS.

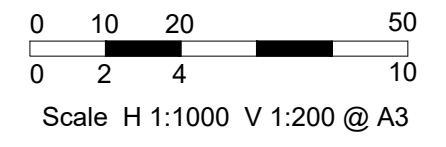

DESIGNED: A.BCDEFGH DATE: 11/22/3333 PROJECT NUMBER: 000000			DRAWN: A.BCDEFGH DATE: 11/22/3333 MELWAY REFERENCE: 123 A1			CHECKED: A.BCDEFGH DATE: 11/22/3333 AUTHORIZED: A.BCDEFGH DATE: 11/22/3333			Remove the irrelevant Water Agency Logos or turn off relevant layer MRWA-LOGO-CWW MRWA-LOGO-SEW MRWA-LOGO-YVW MRWA-TEXT-OFF						SCALE: AS SHOWN @A3 SHEET: 1 OF 5 DRAWING No.: MRWA-S-101C REV: 0		
A REVISION SUBMISSION 11/22/3333 ABC REV DESCRIPTION DATE APPROVED			YS MUNICIPALITY PROJECT TITLE LONGITUDINAL SECTIONS SHEET 2			MRWA-S-101C 0					