




MAINTENANCE HOLE DJB2 BASE ARRANGEMENT
SCALE 1:25 @ A3

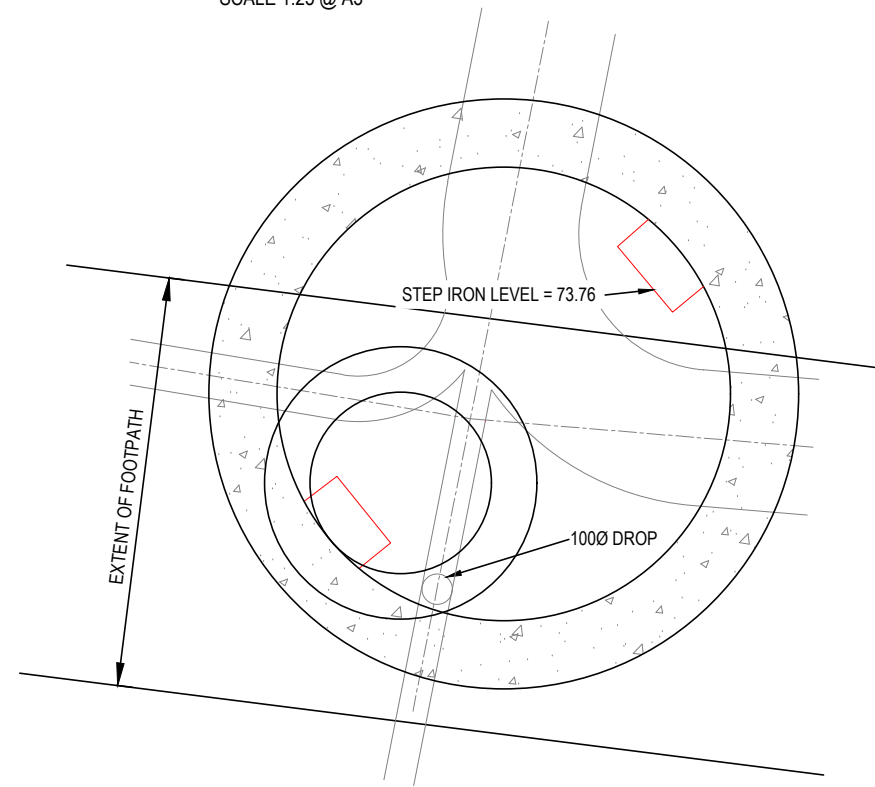

MAINTENANCE HOLE DJB2 COVERS & FITTINGS ARRANGEMENT
SCALE 1:25 @ A3

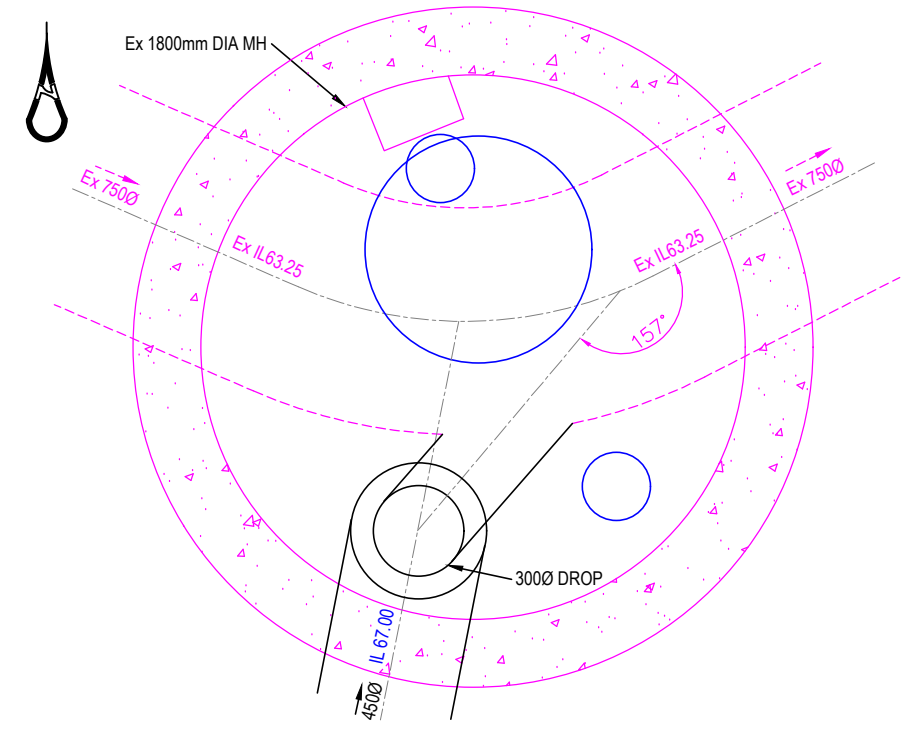

Ex MAINTENANCE HOLE KCW17 BASE ARRANGEMENT
SCALE 1:25 @ A3

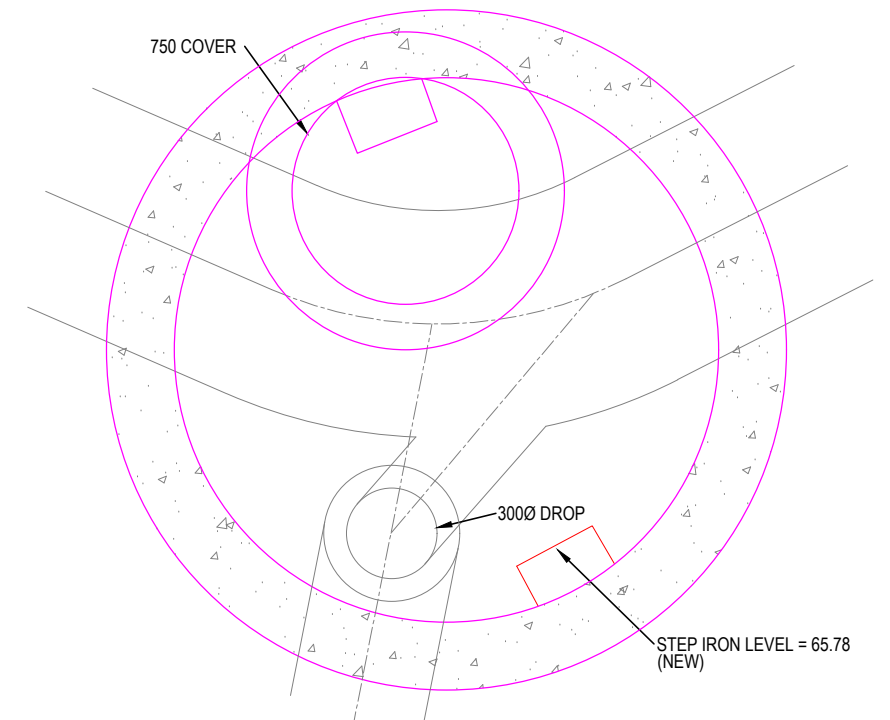

Ex MAINTENANCE HOLE KCW17 COVERS & FITTINGS ARRANGEMENT
SCALE 1:25 @ A3

ISSUED FOR CONSTRUCTION

Note to the Designer:
Maintenance Holes DJB1 and DJB3 would ordinarily require a Detailed Design as per MRWA-S-308. They have not been included in this template

REV	DESCRIPTION	DATE	APPROVED	REV	DESCRIPTION	DATE	APPROVED	CHECKED	DATE	AUTHORISED	DATE	PROJECT NUMBER	MELWAY REFERENCE	AUTHORISED	DATE

Remove the irrelevant Water Agency Logos or turn off relevant layer
MRWA-LOGO-CWW
MRWA-LOGO-SEW
MRWA-LOGO-YVW
MRWA-TEXT-OFF



YARRA VALLEY WATER
MUNICIPALITY
PROJECT TITLE
CONSTRUCTION DETAILS

SCALE: HOR @A3
SHEET: 3 of 3
DRAWING No.: REV
MRWA-S-101D