


DETAIL - PROPERTY BOUNDARY ASSEMBLY
NOT TO SCALE

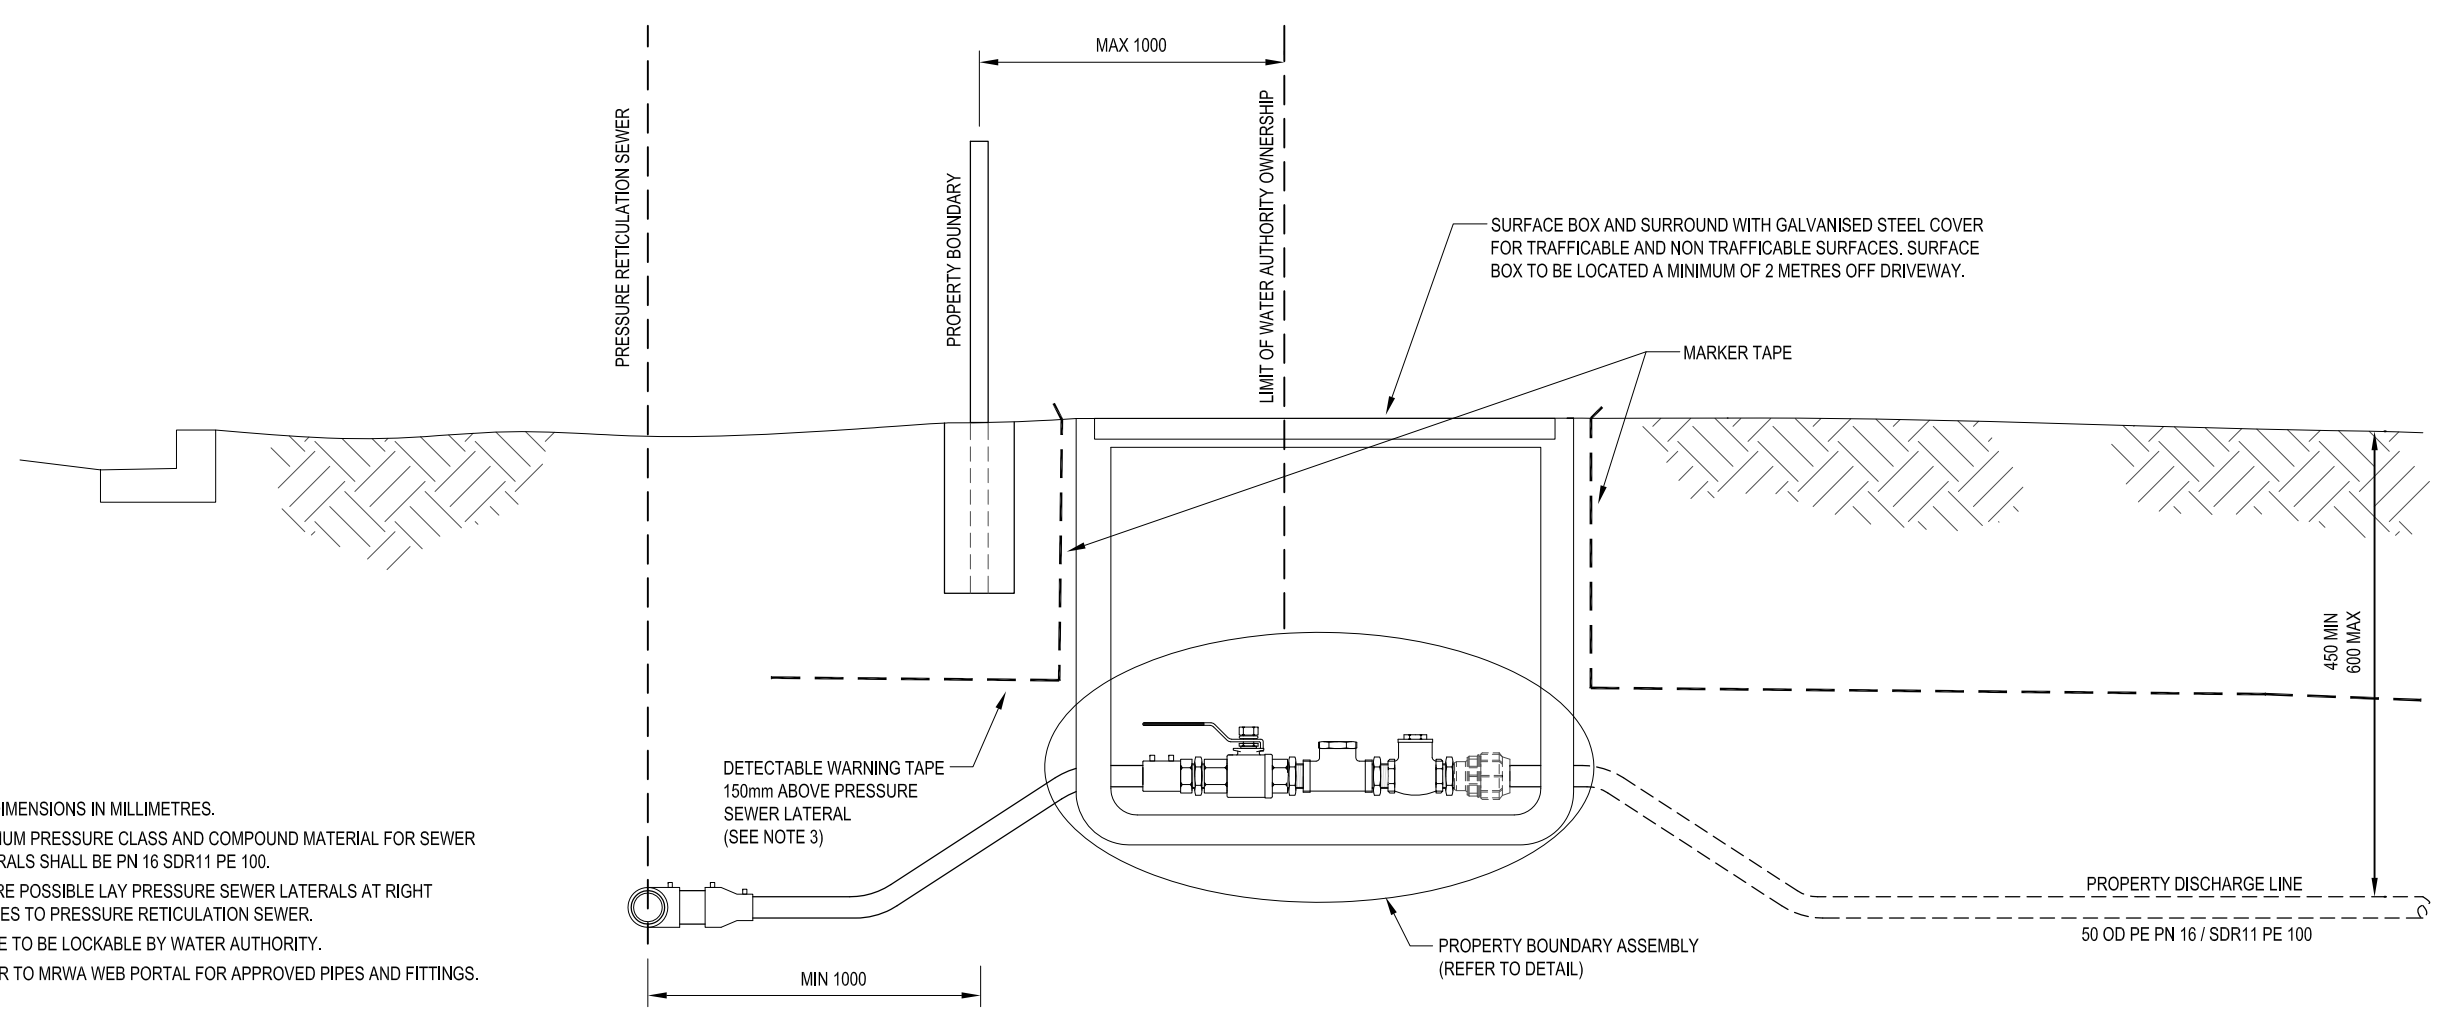

TYPICAL ARRANGEMENT - SECTION
NOT TO SCALE

NOTES:

1. ALL DIMENSIONS IN MILLIMETRES.
2. MINIMUM PRESSURE CLASS AND COMPOUND MATERIAL FOR SEWER LATERALS SHALL BE PN 16 SDR11 PE 100.
3. WHERE POSSIBLE LAY PRESSURE SEWER LATERALS AT RIGHT ANGLES TO PRESSURE RETICULATION SEWER.
4. VALVE TO BE LOCKABLE BY WATER AUTHORITY.
5. REFER TO MRWA WEB PORTAL FOR APPROVED PIPES AND FITTINGS.

| | | | | | | | |
|-----|-------------------------|----------|-------|--|---------------|--|---------------|
| 4 | PUBLISHED FIRST ISSUE | 11/10/10 | PAXMA | DESIGNED: | C. RADFORD | DATE: | JAN 2009 |
| 3 | TAPPING DETAILS AMENDED | 17/01/12 | | DRAWN: | D.T. | DATE: | 09/11/09 |
| 2 | NOTE ADDED | 31/03/11 | | CHECKED: | INITIALS DATE | APPROVED: | INITIALS DATE |
| 1 | GENERAL AMENDMENTS | 14/04/10 | | <input checked="" type="checkbox"/> CWW | D.M. 22/08/11 | <input checked="" type="checkbox"/> CWW | R.J. 22/08/12 |
| 0 | ISSUED AS STANDARD | 09/11/09 | | <input checked="" type="checkbox"/> SEW | S.S. 7/08/11 | <input checked="" type="checkbox"/> SEW | C.P. 7/08/12 |
| REV | DESCRIPTION | DATE | APP.D | <input checked="" type="checkbox"/> YVWL | K.D. 9/10/11 | <input checked="" type="checkbox"/> YVWL | A.C. 9/10/12 |

MELBOURNE RETAIL WATER AGENCIES

PRESSURE SEWER SYSTEM
PROPERTY BOUNDARY ASSEMBLY
TYPICAL INDUSTRIAL/COMMERCIAL INSTALLATION

| | | |
|--------------|------------|-----|
| SCALE: | N.T.S | @A3 |
| SHEET: | 1 OF 1 | |
| DRAWING No.: | PSS-1113-M | REV |
| | | 4 |